


# WOOD ALU CLADS

(FRAME + SASH)



**IN OPTION**

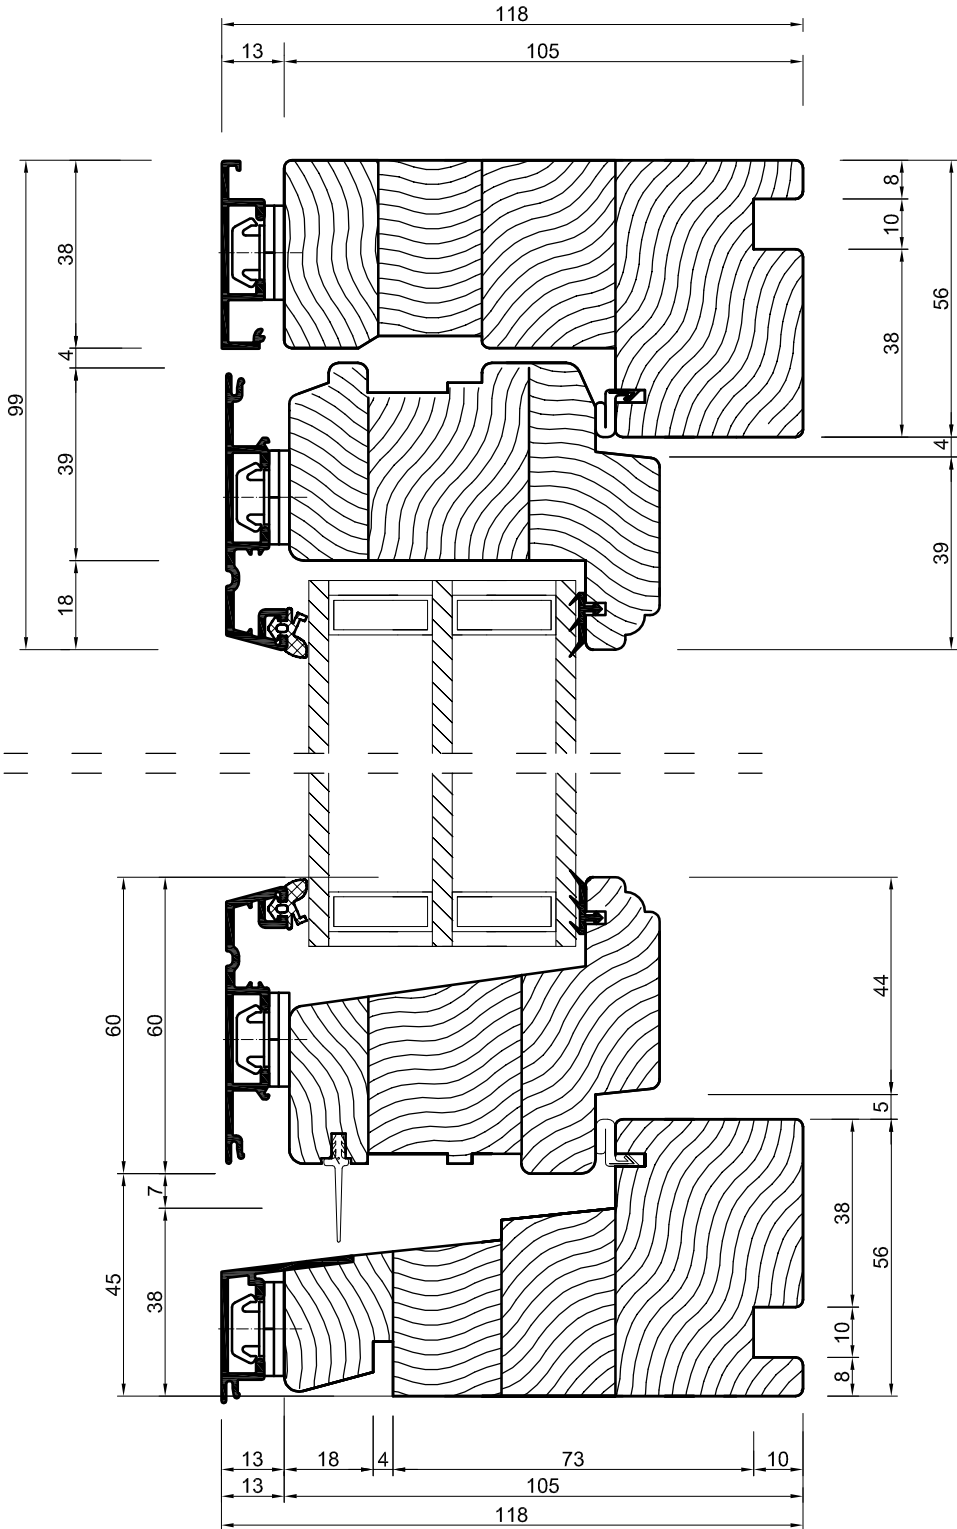

**VERTICAL VIEW**